

Key to symbols

1. ALL DIMENSIONS ARE IN MILLIMETRES(mm) UNLESS SPECIFIED OTHERWISE.
2. CONTRACTOR IS TO CONFIRM ALL SIZES AGAINST REGULATIONS, CODES OF PRACTICE, BRITISH STANDARDS, CLIENT REQUIREMENTS, VEHICLE AND PLANT ACCESS.

Notes

1. All Dimensions to be read in mm unless otherwise stated
2. Entrance locations subject to final review of client requirements and heritage considerations
3. Existing internal walls are subject to confirmation following on from fire damage survey
4. Room layout shown indicatively for client discussion purposes
5. Railway operational use option has been shown following request from the client
6. Do not scale off this drawing
7. An internal structural survey has not been carried out
8. A measured survey of the remaining building has not been undertaken
9. All drawings have been produced for indicative purposes only
10. The planning authority has not been consulted on the options
11. Building walls are to be either retained where suitable or the outer leaf rebuilt using appropriate heritage reclaimed brickwork

Rev	Date	Drawn	Description	Ch'kd	App'd
B	02.11.18	JA	Revised	DE	WB
A	30.07.18	JR	For Issue	NI	WB



1, Atlantic Quay,
Broomielaw,
Glasgow G2 8B
United Kingdom
Tel 0141 222 4531
Fax 0141 222 2048
Web www.mottmac.com

Client



Title
Saxmundham Station
Building Option 2D
Maximised Floor Plan, Outline Sketch
Railway Operational Use

Designed	DE	Eng.Chk	WB
Drawn	DE/NI	Coordination	WB
Dwg.Chk.	JT	Approved	WB
Scale at A3	Project	Status	
1:100	CAD file	P	
Drawing No	378091-MMD-00-AQ-DR-A-0004	Rev	B

Key to symbols


1. ALL DIMENSIONS ARE IN MILLIMETRES(mm) UNLESS SPECIFIED OTHERWISE.
2. CONTRACTOR IS TO CONFIRM ALL SIZES AGAINST REGULATIONS, CODES OF PRACTICE, BRITISH STANDARDS, CLIENT REQUIREMENTS, VEHICLE AND PLANT ACCESS.

New canopy to match platform canopy
Potential area for station signage



Elevation B - BB: Building Option 2D Front Elevation

Single ply roof membrane to new roof over Waiting area and store

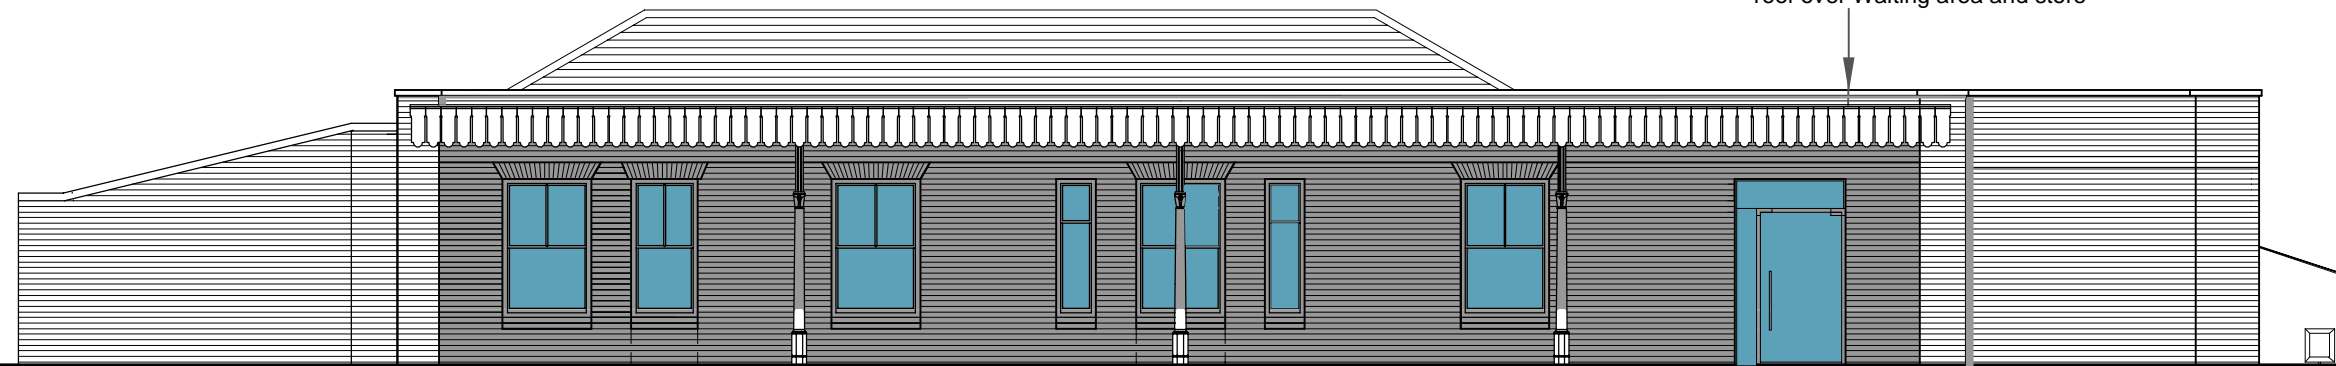


Elevation A - AA: Building Option 2D Platform Elevation

New Trussed roof finished with Marley Eternit at 20 deg slate or similar

Existing station canopy to be retained and refurbished

Proposed entrance in same location as historic canopy and entrance.

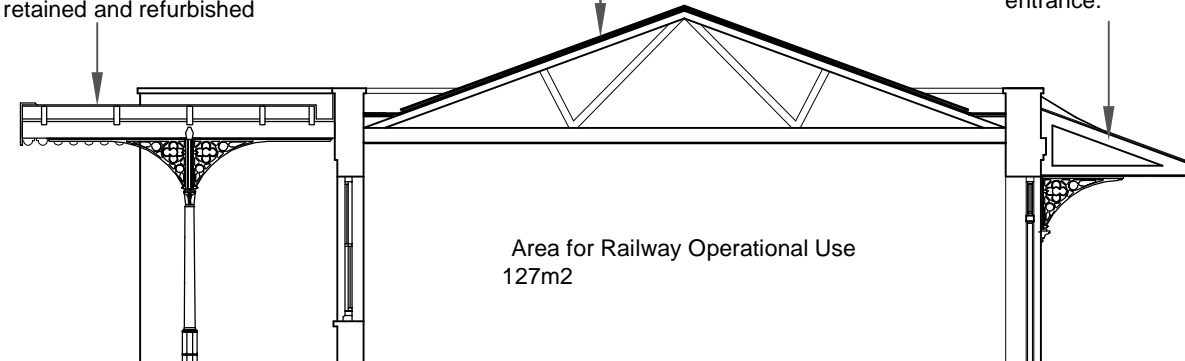

Area for Railway Operational Use
127m2

Section on C: Building Option 2D

Notes

1. All Dimensions to be read in mm unless otherwise stated
2. Entrance locations subject to final review of client requirements and heritage considerations
3. Existing internal walls are subject to confirmation following on from fire damage survey
4. Room layout shown indicatively for client discussion purposes
5. Railway operational use option has been shown following request from the client
6. Do not scale off this drawing
7. An internal structural survey has not been carried out
8. A measured survey of the remaining building has not been undertaken
9. All drawings have been produced for indicative purposes only
10. The planning authority has not been consulted on the options
11. Building walls are to be either retained where suitable or the outer leaf rebuilt using appropriate heritage reclaimed brickwork

Rev	Date	Drawn	Description	Ch'kd	App'd
A	02.11.18	JAI	For Issue	DE	WB



1, Atlantic Quay,
Broomielaw,
Glasgow G2 8BB
United Kingdom
Tel 0141 222 4531
Fax 0141 222 2048
Web www.mottmac.com


Client



Title

Saxmundham Station
Building Option 2D
Elevations and Section, Outline Sketch
Railway Operational Use

Designed	DE	Eng.Chk	WB	
Drawn	DE/NI	Coordination	WB	
Dwg.Chk.	JT	Approved	WB	
Scale at A3	1:100	Project	CAD file	Status P
Drawing No	378091-MMD-00-AQ-DR-A-0005			Rev A

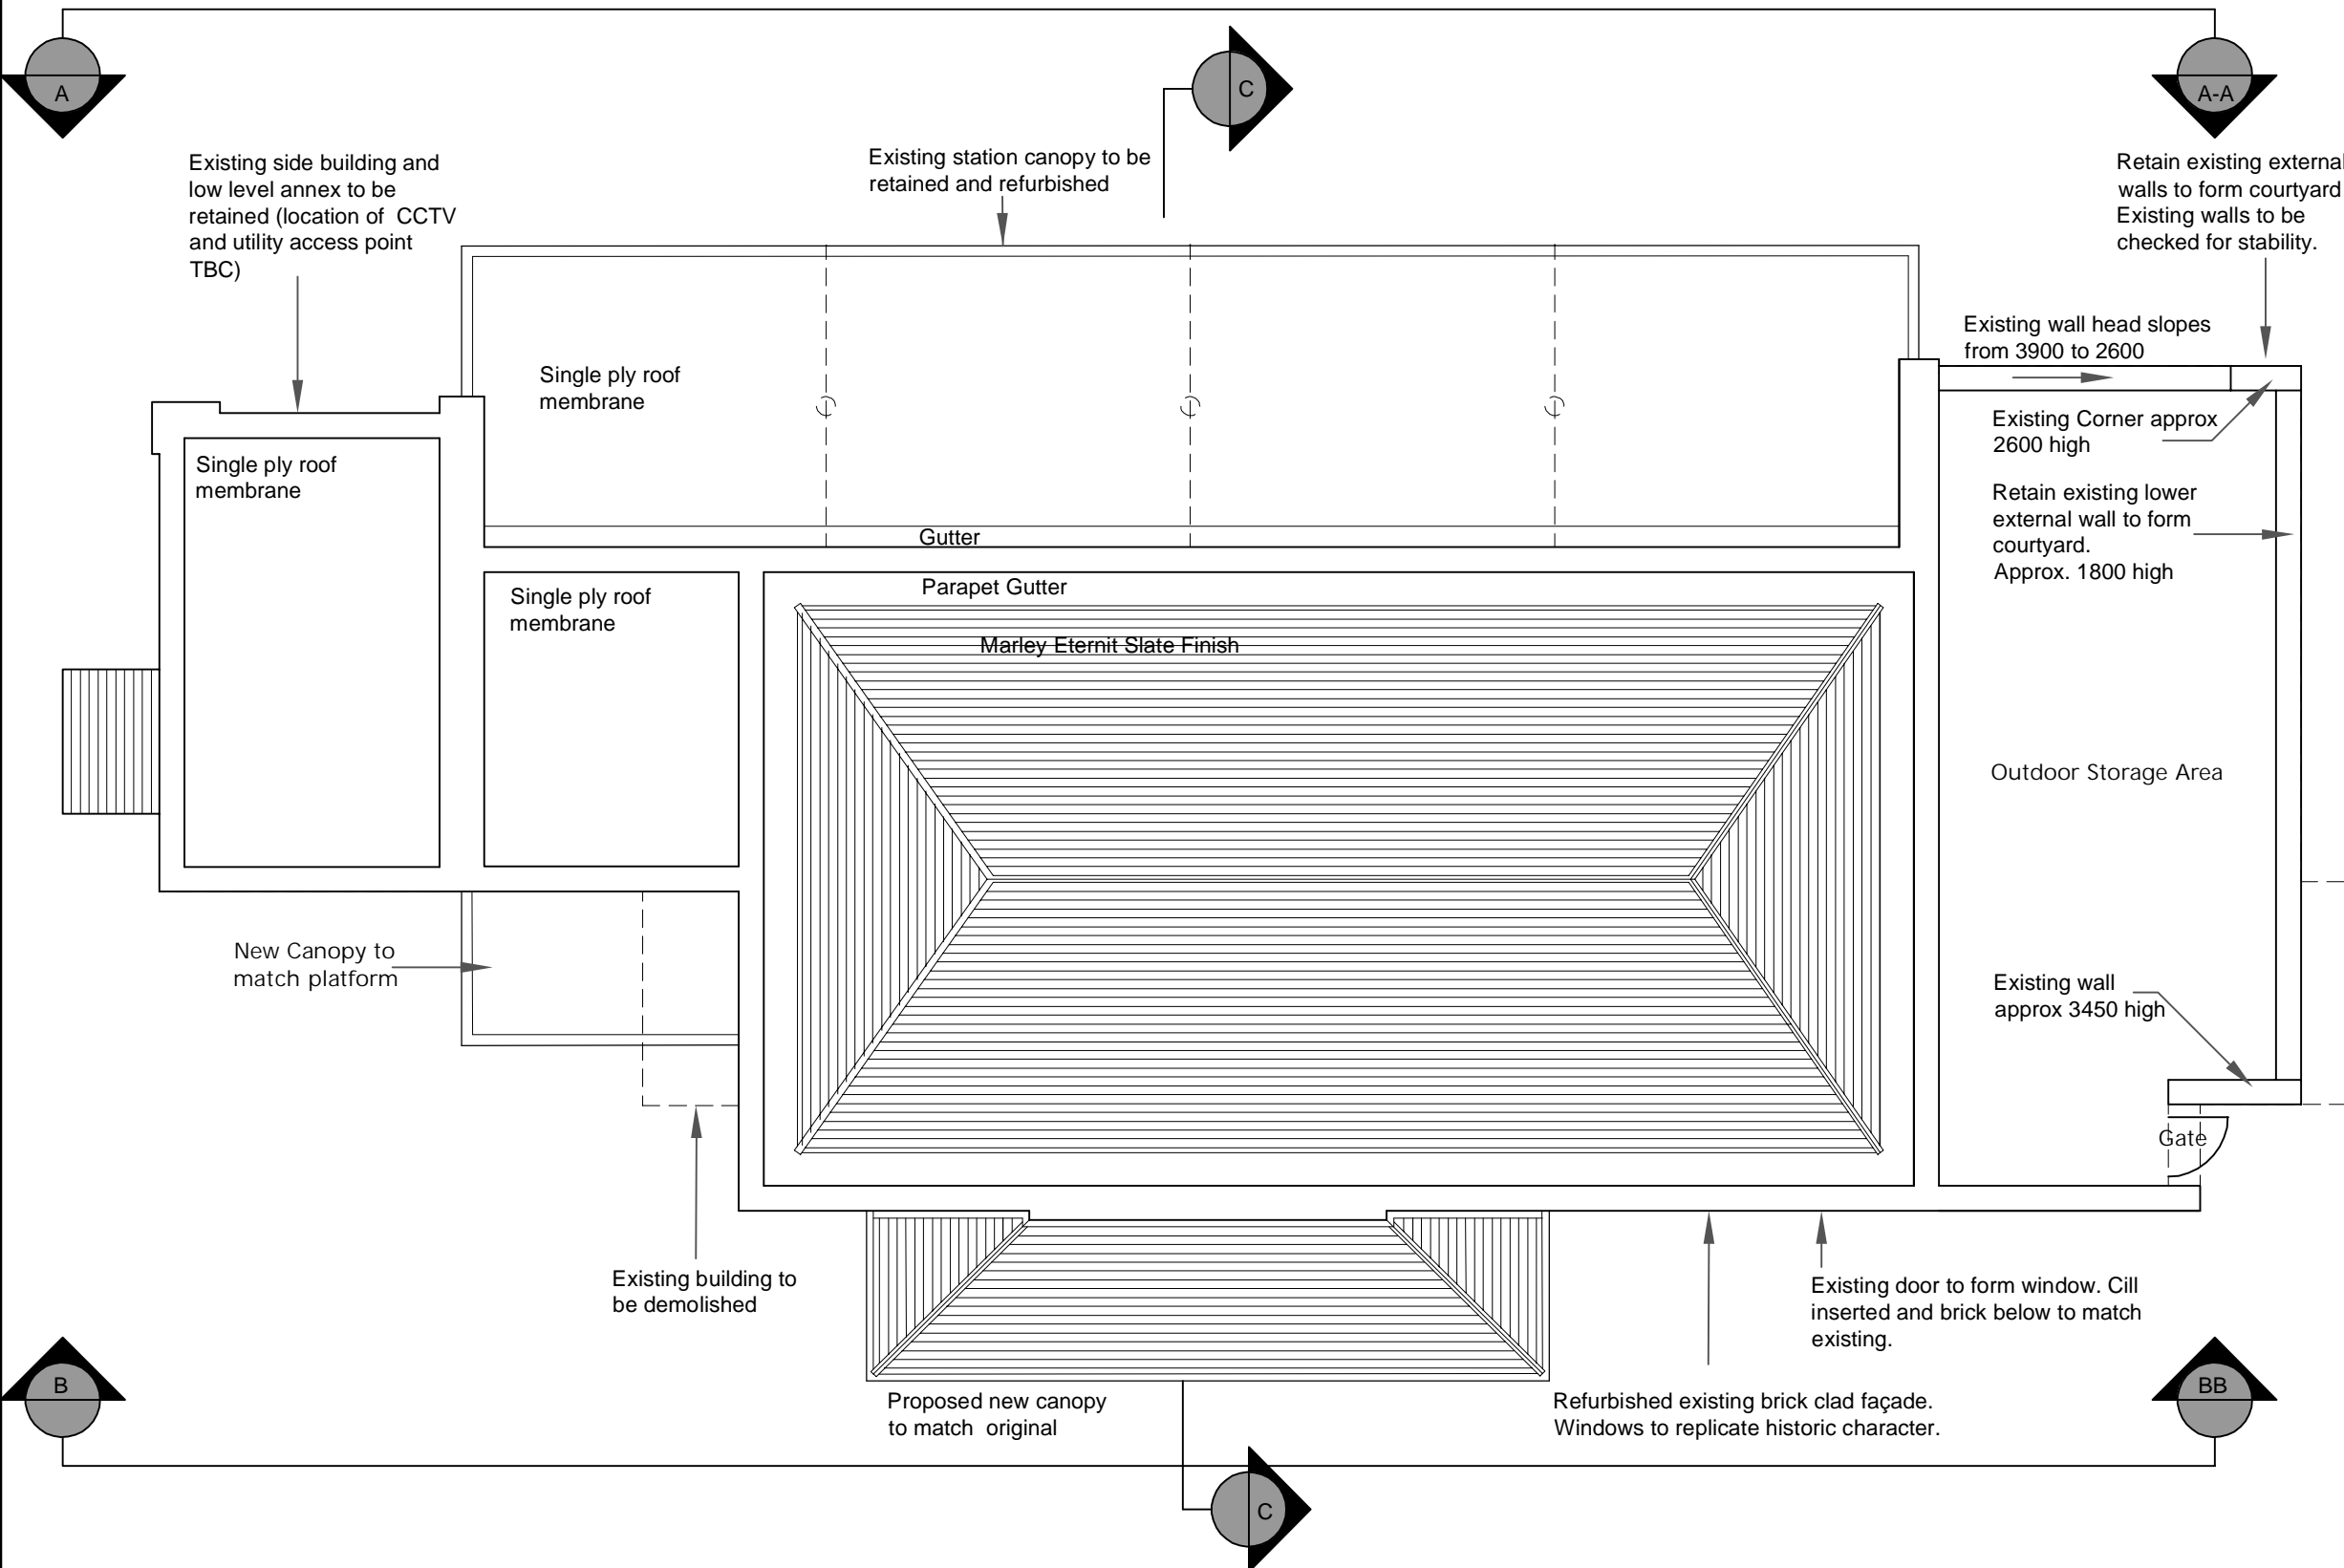

Key to symbols

1. ALL DIMENSIONS ARE IN MILLIMETRES(mm) UNLESS SPECIFIED OTHERWISE.
2. CONTRACTOR IS TO CONFIRM ALL SIZES AGAINST REGULATIONS, CODES OF PRACTICE, BRITISH STANDARDS, CLIENT REQUIREMENTS, VEHICLE AND PLANT ACCESS.

Notes

1. All Dimensions to be read in mm unless otherwise stated
2. Entrance locations subject to final review of client requirements and heritage considerations
3. Existing internal walls are subject to confirmation following on from fire damage survey
4. Room layout shown indicatively for client discussion purposes
5. Railway operational use option has been shown following request from the client
6. Do not scale off this drawing
7. An internal structural survey has not been carried out
8. A measured survey of the remaining building has not been undertaken
9. All drawings have been produced for indicative purposes only
10. The planning authority has not been consulted on the options
11. Building walls are to be either retained where suitable or the outer leaf rebuilt using appropriate heritage reclaimed brickwork

Rev	Date	Drawn	Description	Ch'kd	App'd
A	02.11.18	EA	For Issue	DE	WB

M M
MOTT MACDONALD

1, Atlantic Quay,
Broomielaw,
Glasgow G2 8B
United Kingdom
Tel 0141 222 4531
Fax 0141 222 2048
Web www.mottmac.com

Client

greateranglia

Title

Saxmundham Station
Building Option 2D
Roof Plan
Railway Operational Use

Designed	DE	Eng.Chk	WB
Drawn	DE/NI	Coordination	WB
Dwg.Chk.	JT	Approved	WB
Scale at A3	1:100	Project	Status
		CAD file	P
Drawing No	378091-MMD-00-AQ-DR-A-0007		Rev
			A